


1 x Pair of double Gates

Gate 1

Gate 2

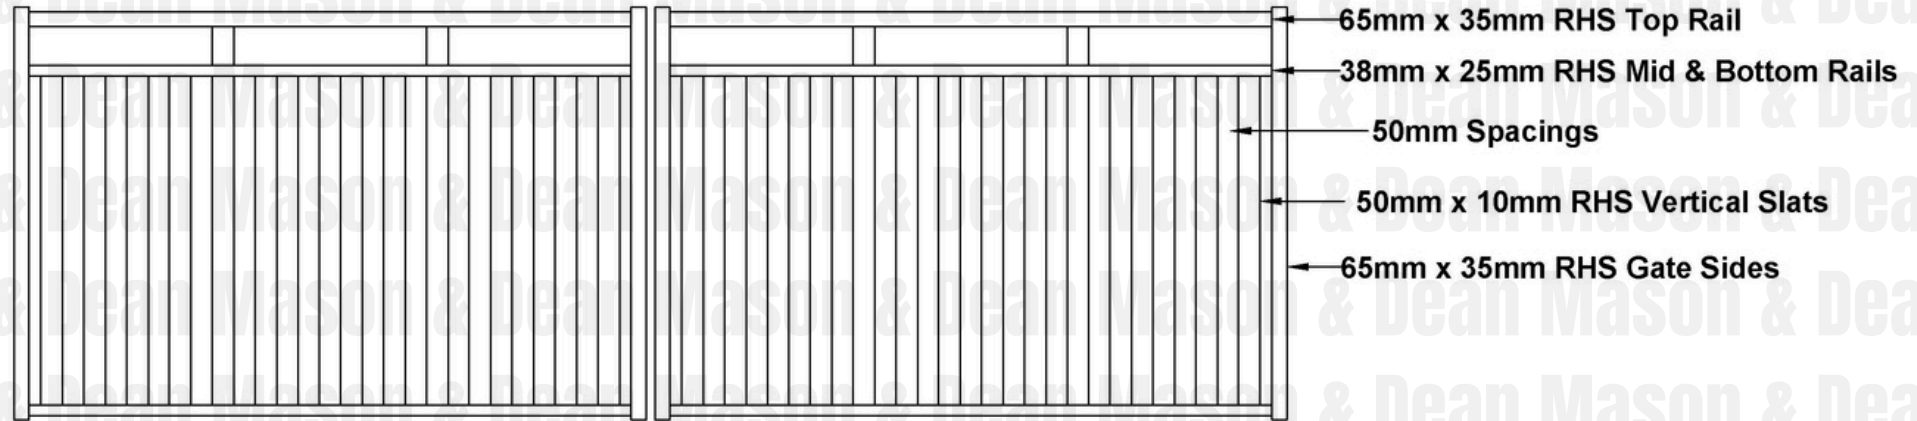

NORTH HAVEN DOUBLE GATES

N.B Both gate panels possess identical material specifications



Mason And Dean
37 Avro Street
Tamworth NSW, 2340

Phone
(02) 67625249

masonanddean.com.au

This product drawing is the exclusive property of Mason And Dean, and their copyright is protected. Unauthorised use, reproductions, or distribution of the drawing is strictly prohibited.